



**Office of Space
Utilization and
Planning**


800 Oakland Ave.
Greensboro, NC
27402-6170

BUILDING
BRYAN BUILDING

CLASSROOM
104

CAPACITY
62

MUST MAINTAIN AT
LEAST 3' CLEARANCES IN
ALL WALKWAYS FOR ADA
ACCESSIBILITY.

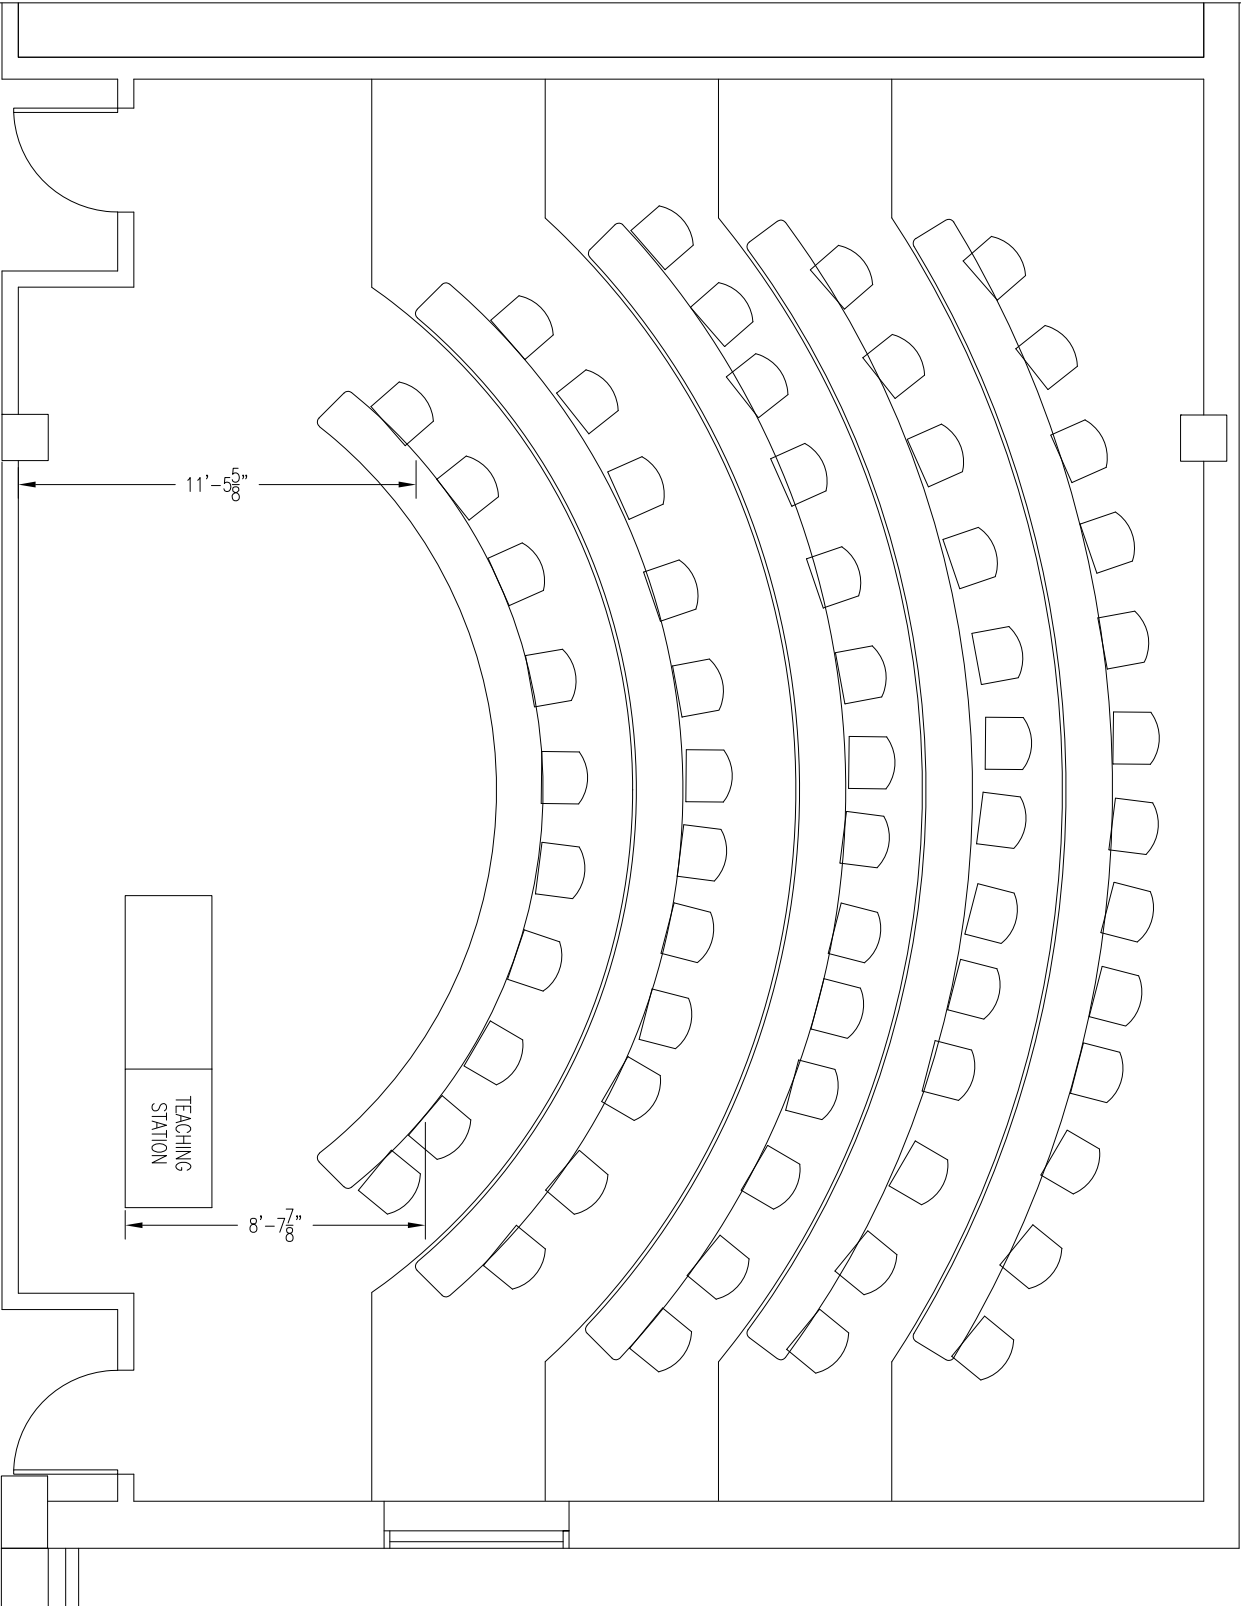

REVISED

06/07/2021