



**Office of Space  
Utilization and  
Planning**


800 Oakland Ave.  
Greensboro, NC  
27402-6170

**BUILDING**  
CURRY BUILDING

**CLASSROOM**  
225

**CAPACITY**  
252

MUST MAINTAIN AT  
LEAST 3' CLEARANCES IN  
ALL WALKWAYS FOR ADA  
ACCESSIBILITY.

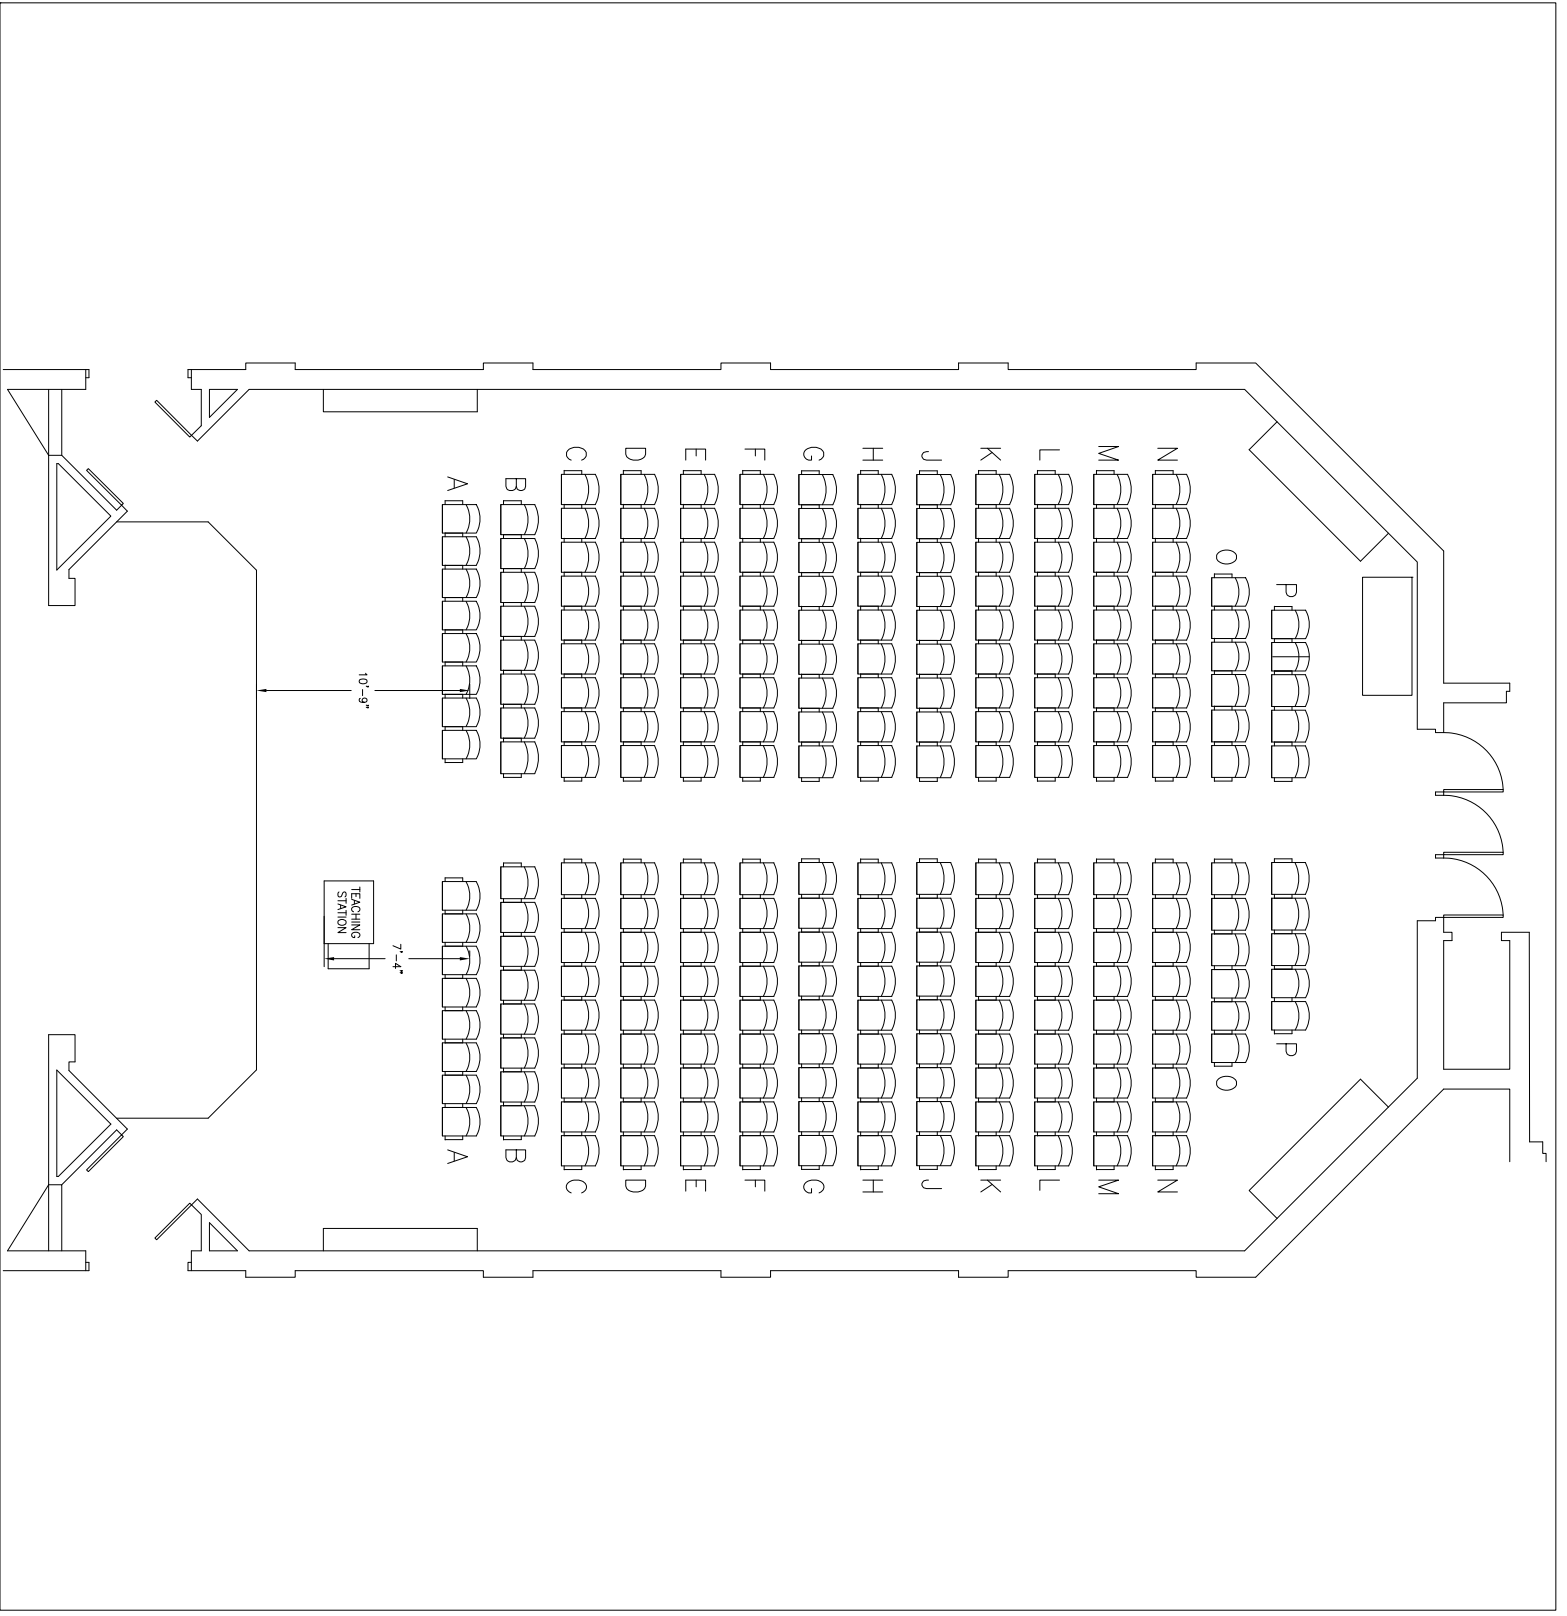

**REVISED**

06/07/2021