



Office of Space Utilization and Planning


800 Oakland Ave.
Greensboro, NC
27402-6170

BUILDING
MOORE NURSING
BUILDING

CLASSROOM
227

CAPACITY
75

MUST MAINTAIN AT
LEAST 3' CLEARANCES IN
ALL WALKWAYS FOR ADA
ACCESSIBILITY.

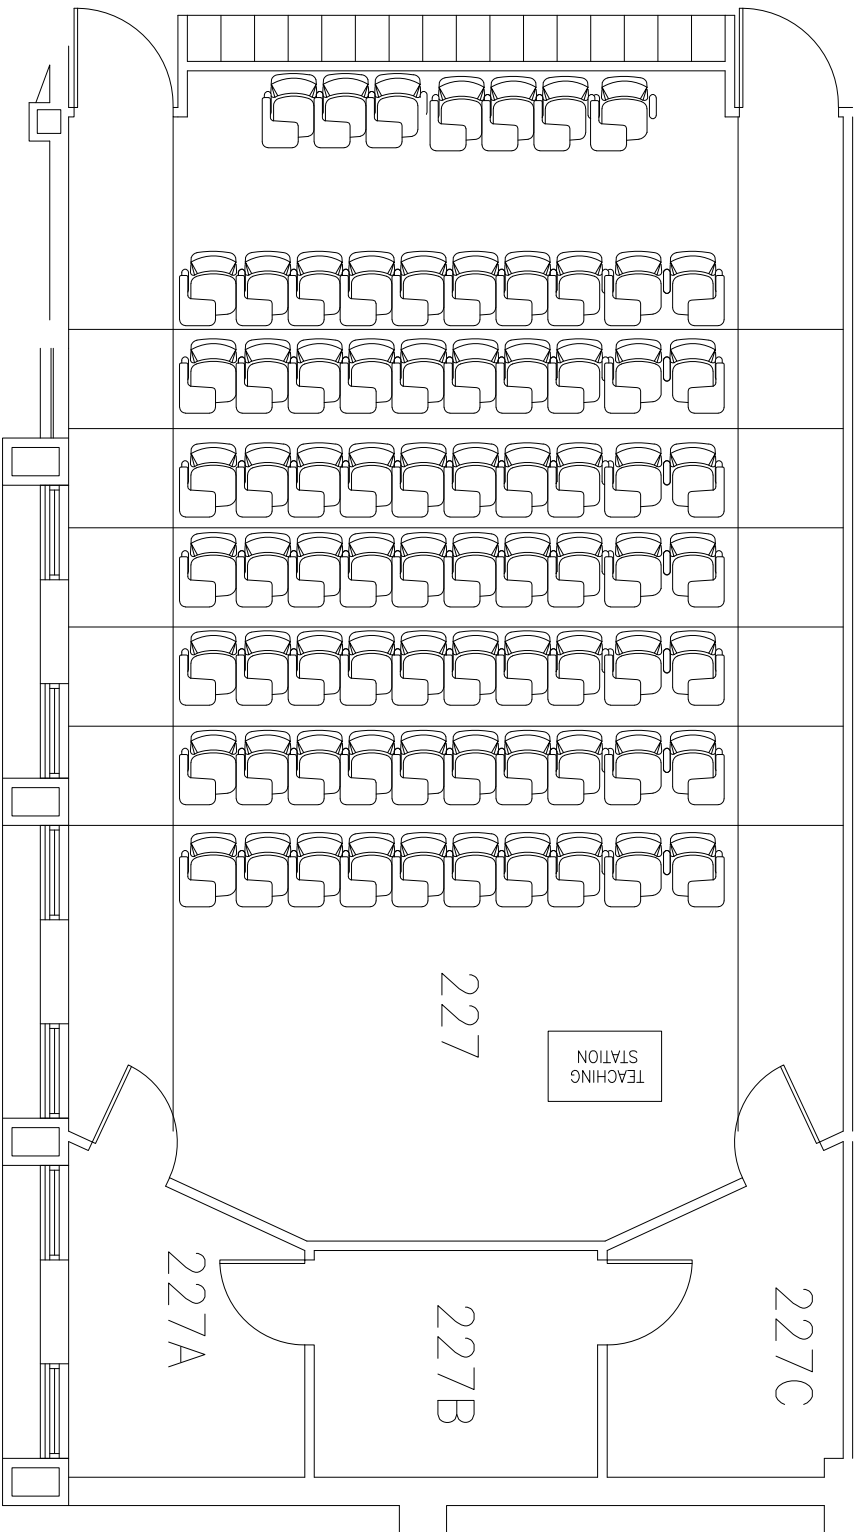

REVISED

06/07/2021