



**Office of Space
Utilization and
Planning**


800 Oakland Ave.
Greensboro, NC
27402-6170

BUILDING
PETTY BUILDING

CLASSROOM
219

CAPACITY
76

MUST MAINTAIN AT
LEAST 3' CLEARANCES IN
ALL WALKWAYS FOR ADA
ACCESSIBILITY.

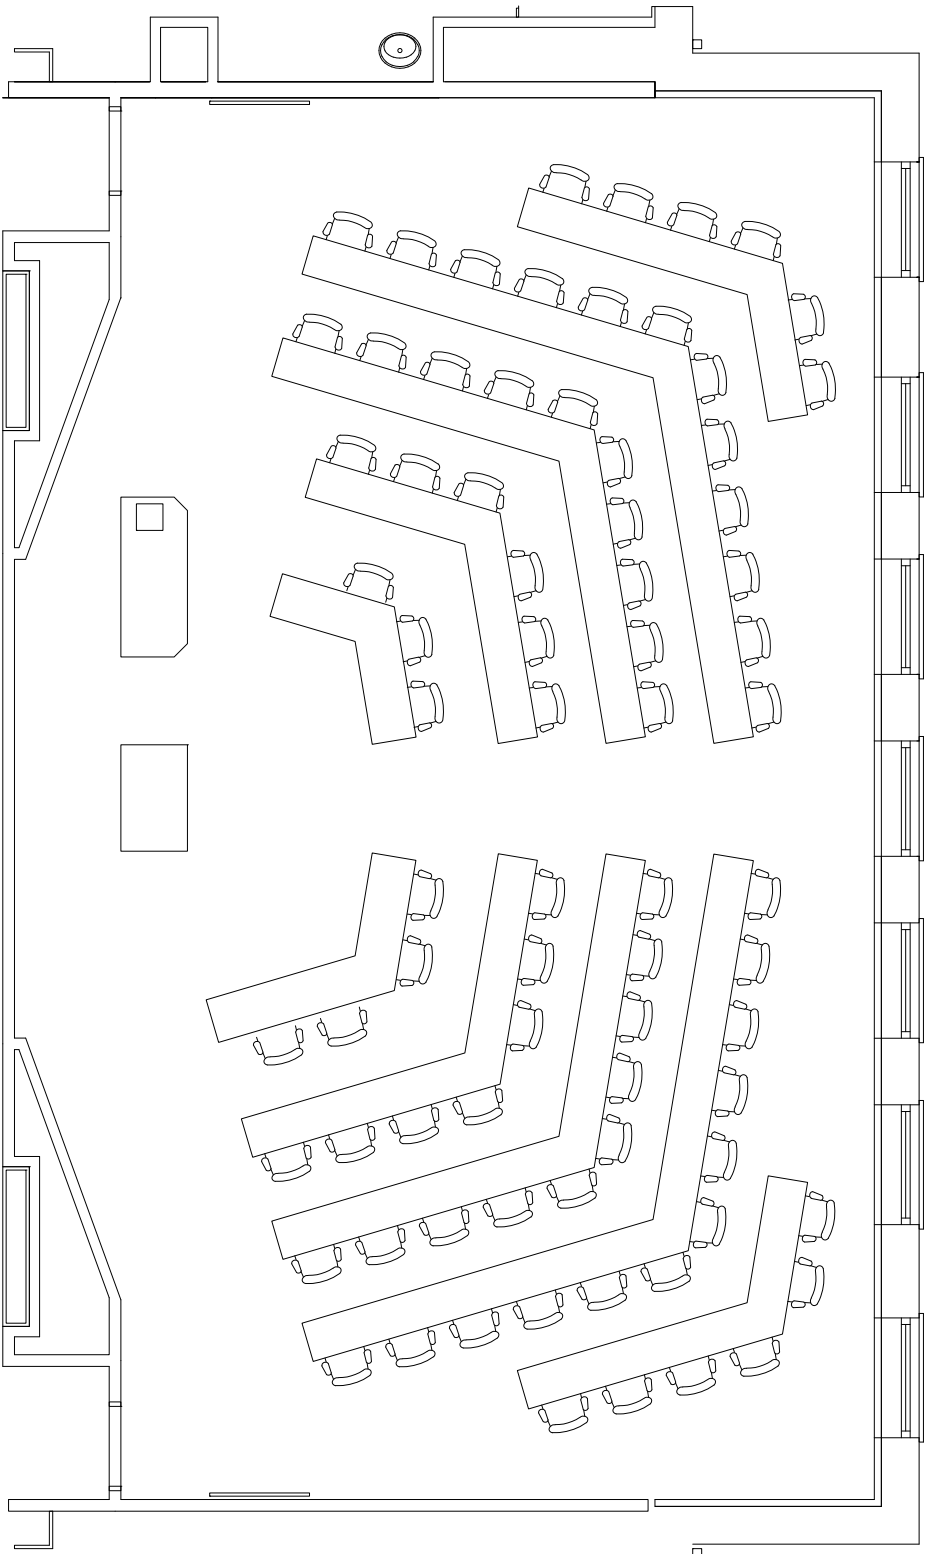

REVISED

06/07/2021