



**UNC
G**

**Office of Space
Utilization and
Planning**

800 Oakland Ave.
Greensboro, NC
27402-6170

BUILDING

SCHOOL OF EDUCATION
BUILDING


CLASSROOM

224

CAPACITY

70

MUST MAINTAIN AT
LEAST 3' CLEARANCES IN
ALL WALKWAYS FOR ADA
ACCESSIBILITY.

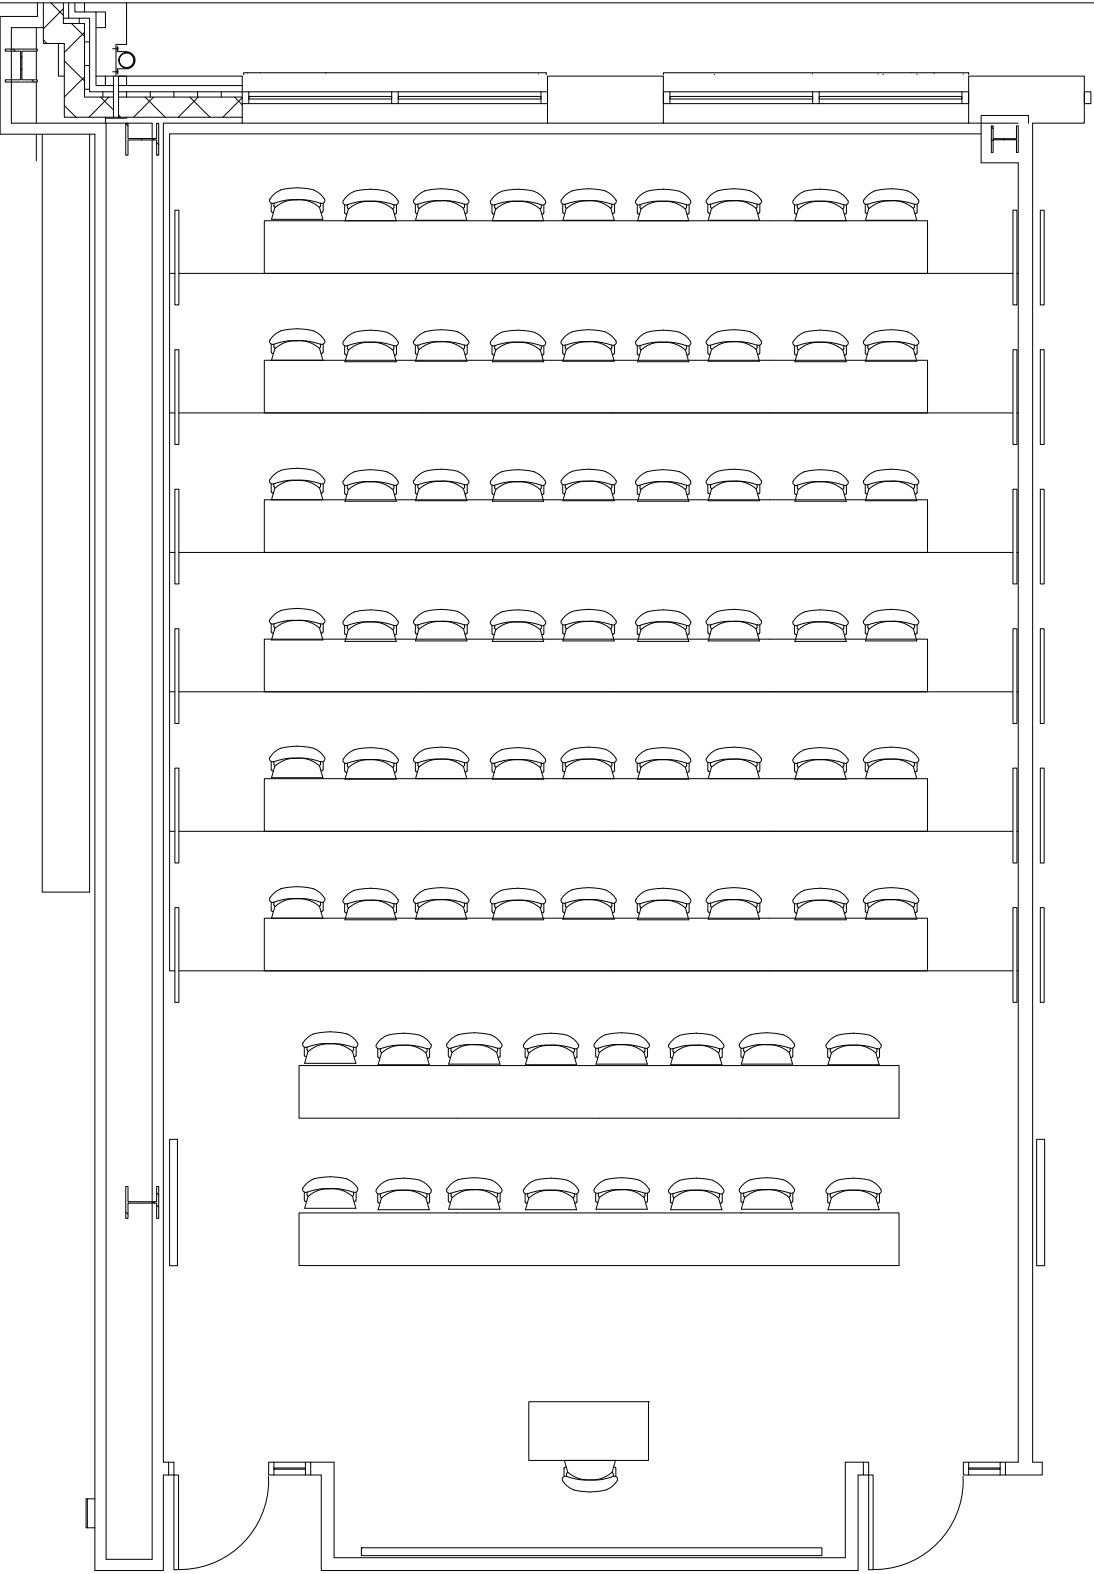

REVISED

06/07/2021